


REV	AMENDMENTS	DATE	CAD	CHKD	APPD

NOTES




- DO NOT SCALE FROM THIS DRAWING.
- ALL DIMENSIONS IN MILLIMETRES UNLESS STATED OTHERWISE.

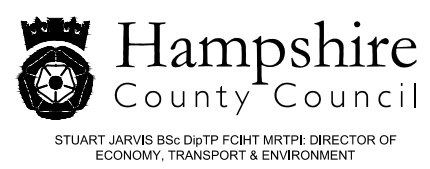




DESIGNER
JF
CAD
LH
CHECKED
JF
APPROVED

SCHEME
LISS GATEWAYS
JOB No.
SCALE @ A3
NTS
DATE
19.01.2021
SHEET NUMBER
1

DRAWING TITLE
SIGN PROPOSALS
HCC CAD PLOT: 20/5/2021 14:30:53
DRAWING NUMBER
TM/JF/001
REV

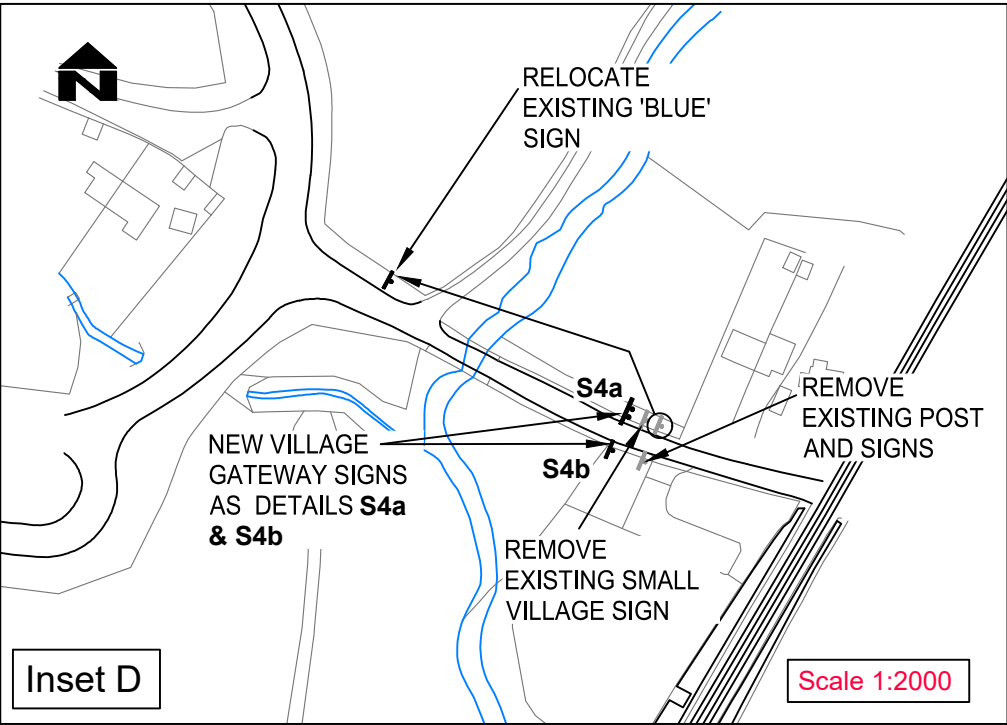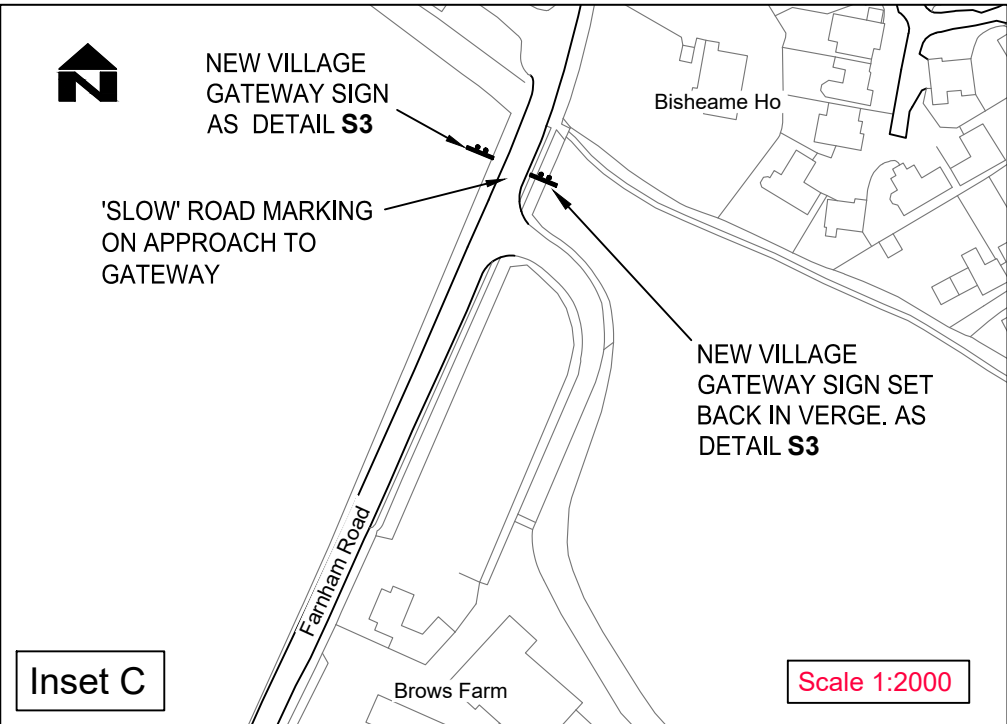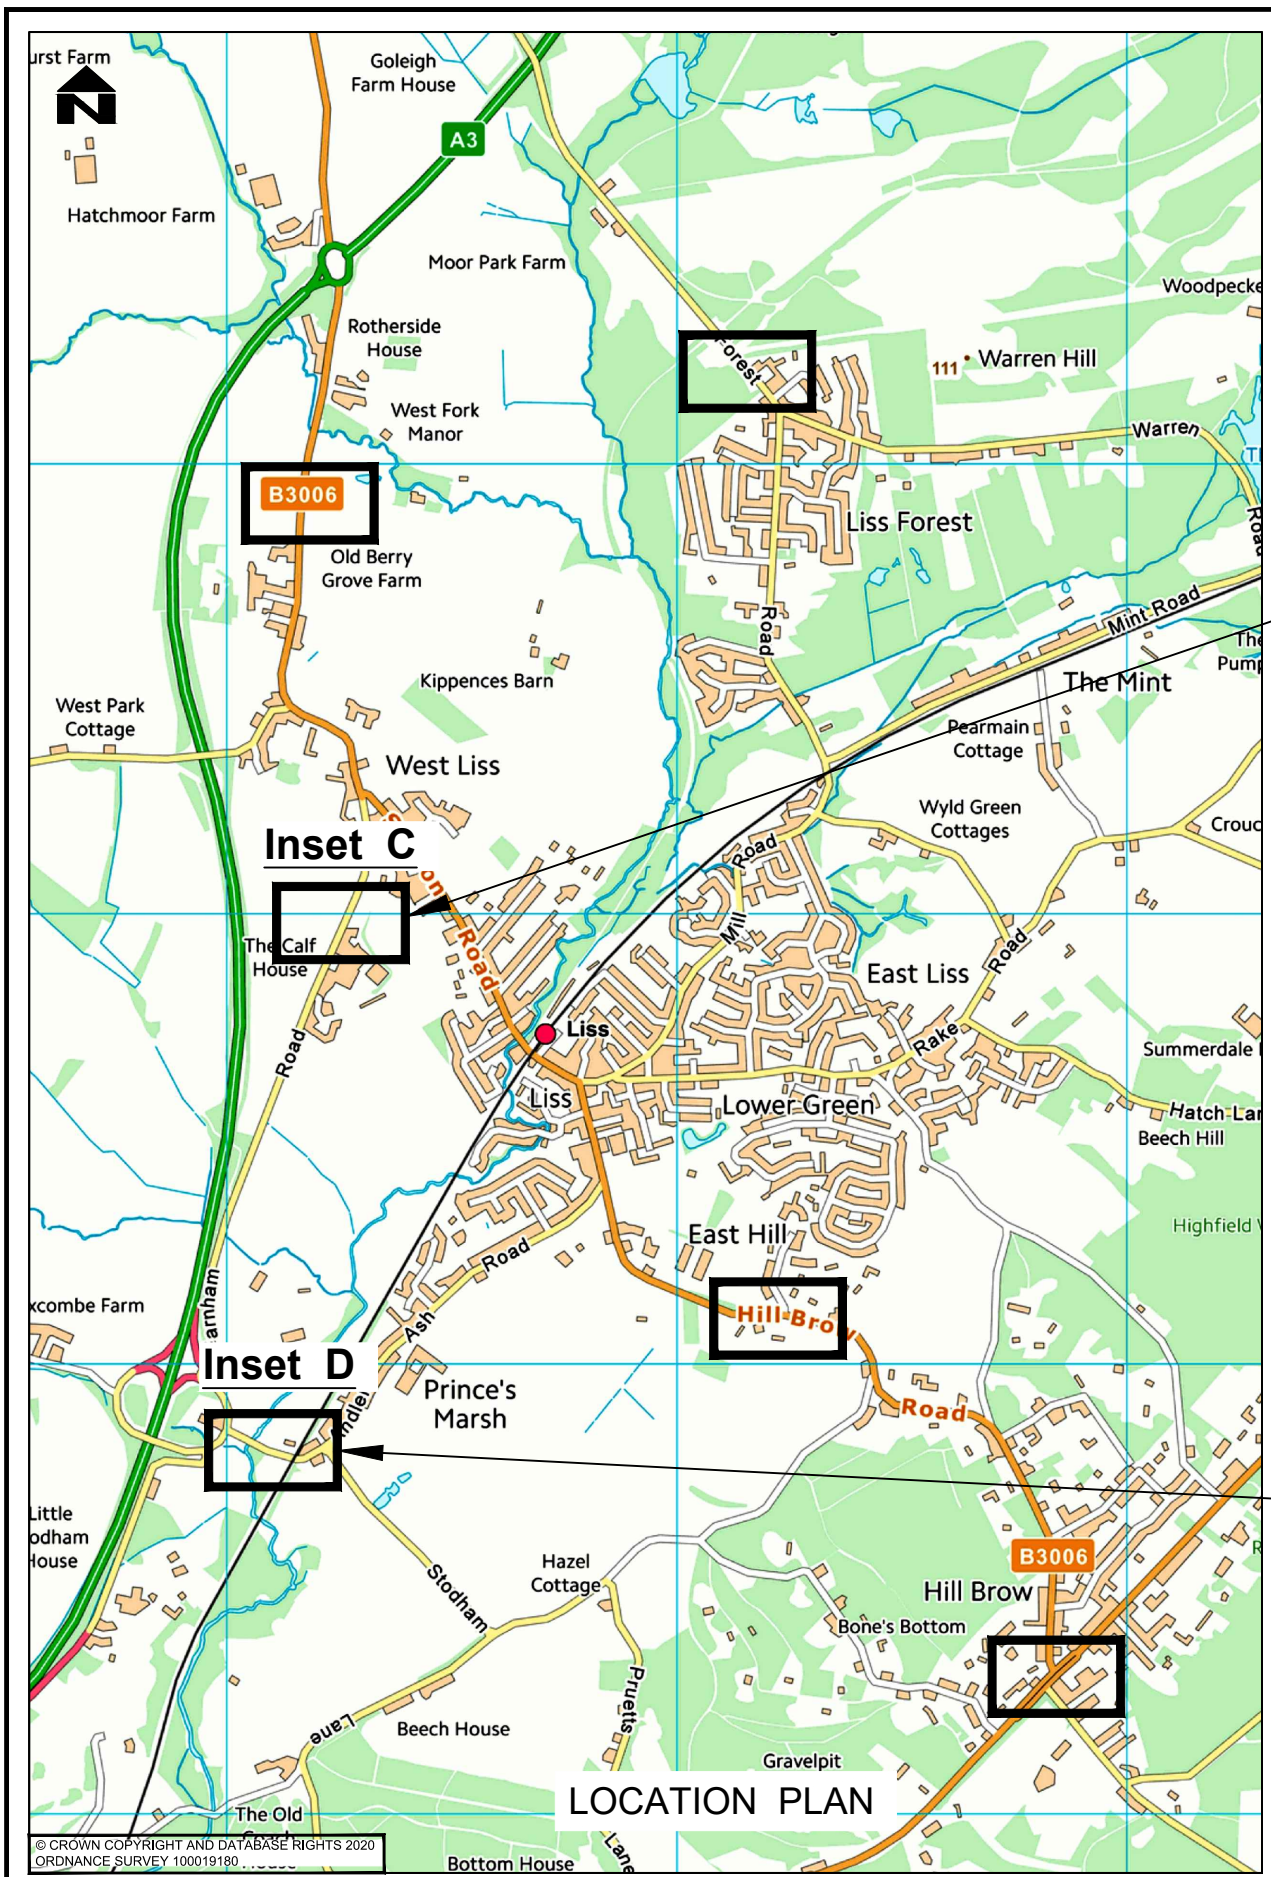

- NOTES
1. DO NOT SCALE FROM THIS DRAWING.
 2. ALL DIMENSIONS IN MILLIMETRES UNLESS STATED OTHERWISE.

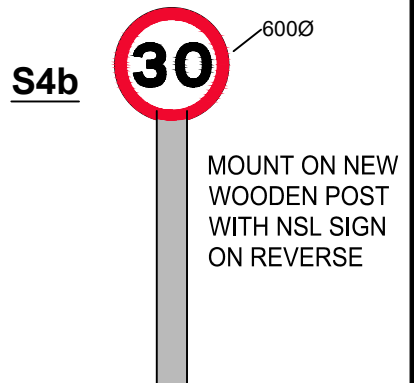
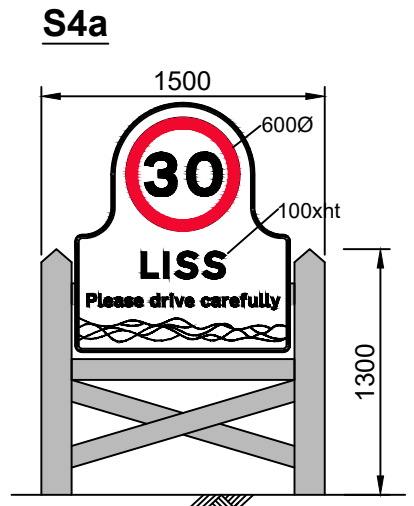
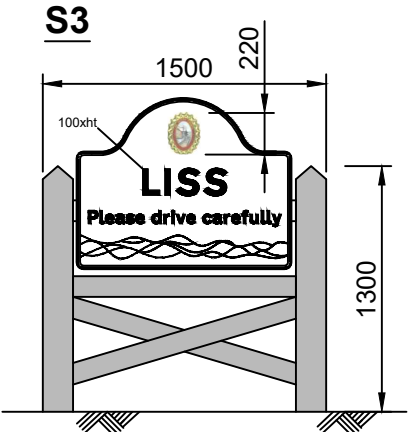


REV	AMENDMENTS	DATE	CAD	CHKD	APPD




 **Hampshire**
County Council

STUART JARVIS BSc DipTP FCILT MRTPI DIRECTOR OF
ECONOMY, TRANSPORT & ENVIRONMENT


DESIGNER JF	SCHEME LISS GATEWAYS			DRAWING TITLE SIGN PROPOSALS	
CAD LH	JOB No.			HCC CAD PLOT: 20/05/2021 14:30:59	
CHECKED JF	SCALE @ A3 NTS	DATE 19.01.2021	SHEET NUMBER 2	DRAWING NUMBER TM/JF/002	REV
APPROVED					

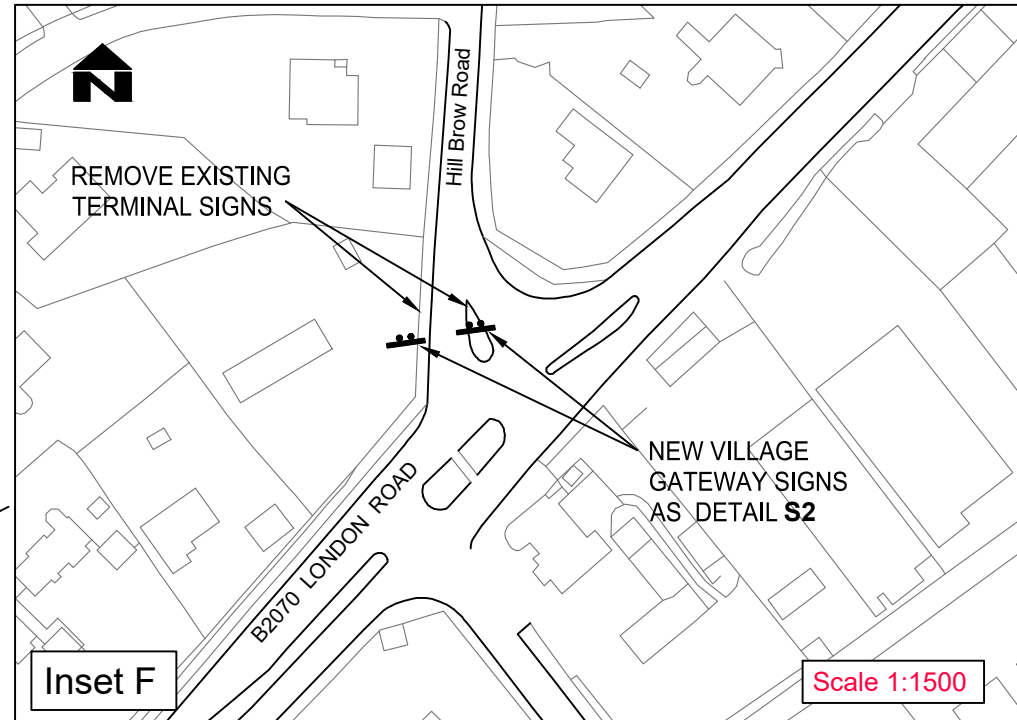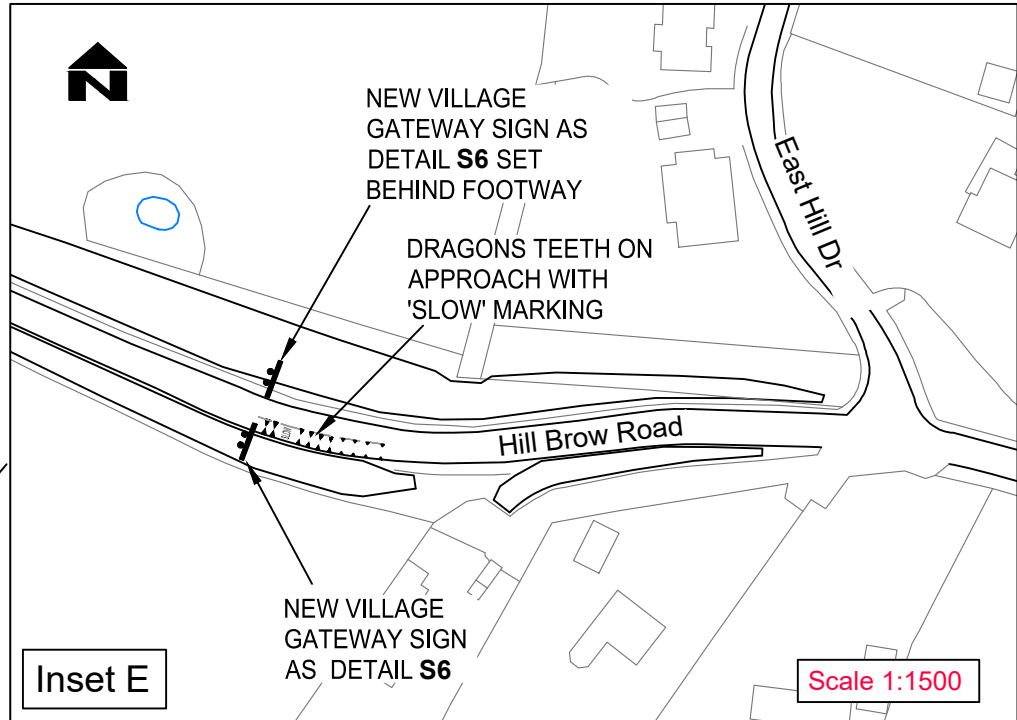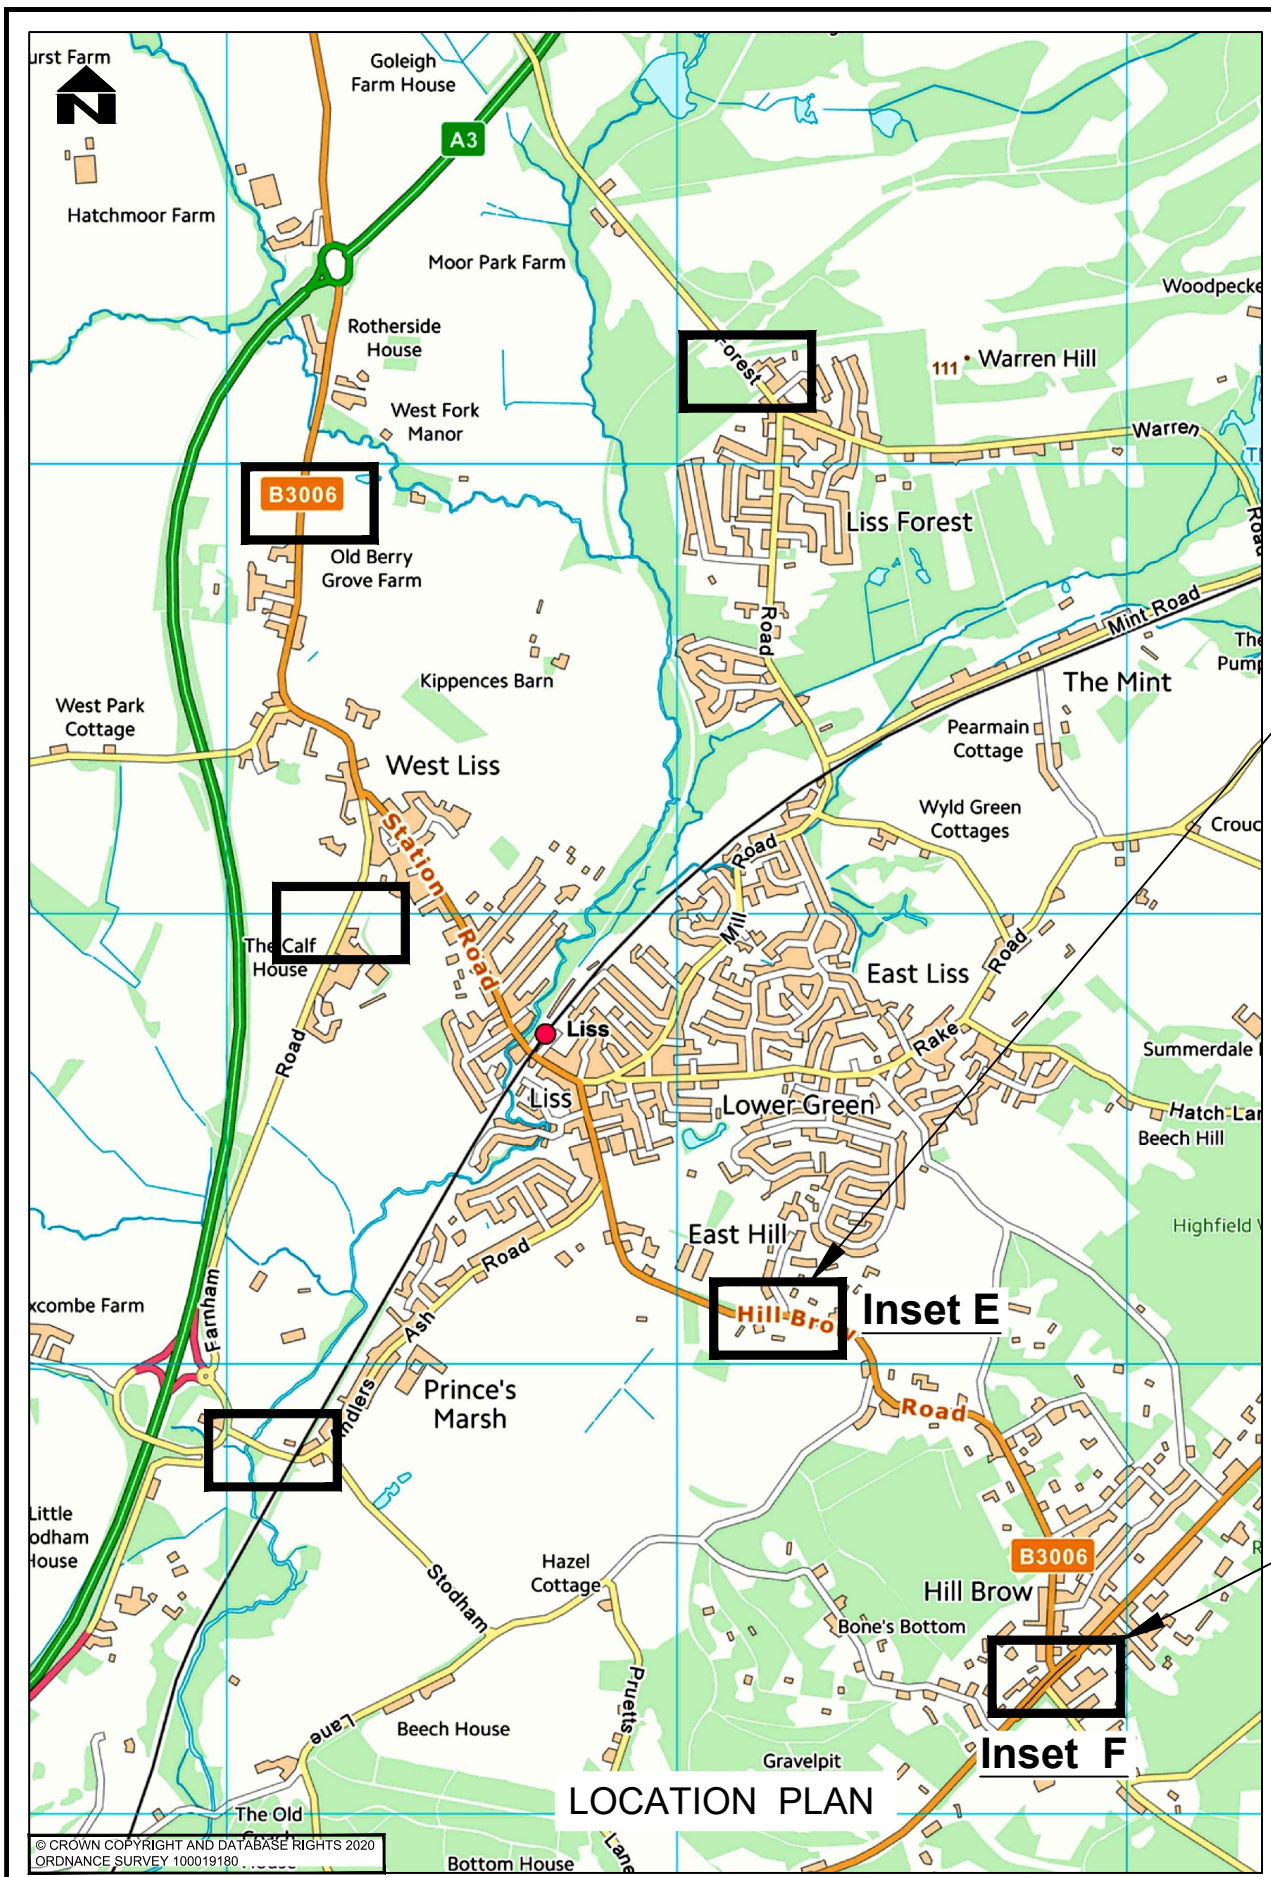

- NOTES
1. DO NOT SCALE FROM THIS DRAWING.
 2. ALL DIMENSIONS IN MILLIMETRES UNLESS STATED OTHERWISE.

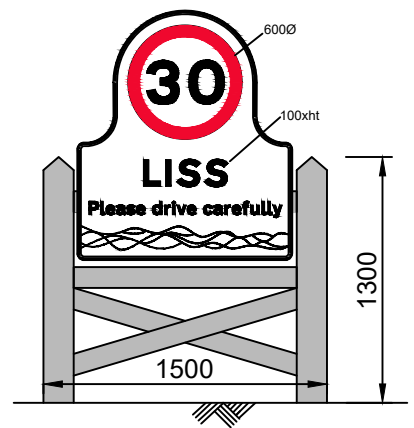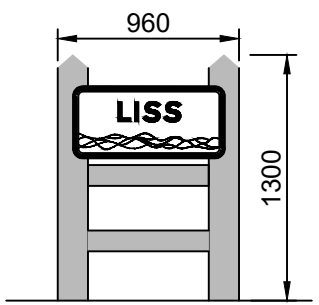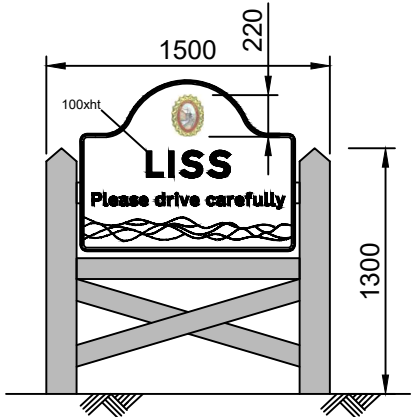

REV	AMENDMENTS	DATE	CAD	CHKD	APPD

 **Hampshire**
County Council

STUART JARVIS BSc DipTP FCILT MRTPI DIRECTOR OF
ECONOMY, TRANSPORT & ENVIRONMENT

DESIGNER	JF
CAD	LH
CHECKED	JF
APPROVED	

SCHEME			
LISS GATEWAYS			
JOB No.	DATE	SHEET NUMBER	REV
SCALE @ A3	19.01.2021	3	
NTS			

DRAWING TITLE	
SIGN PROPOSALS	
HCC CAD PLOT: 20/5/2021 14:31:04	
DRAWING NUMBER	REV
TM/JF/003	